


01 WEST ELEVATION
1:100

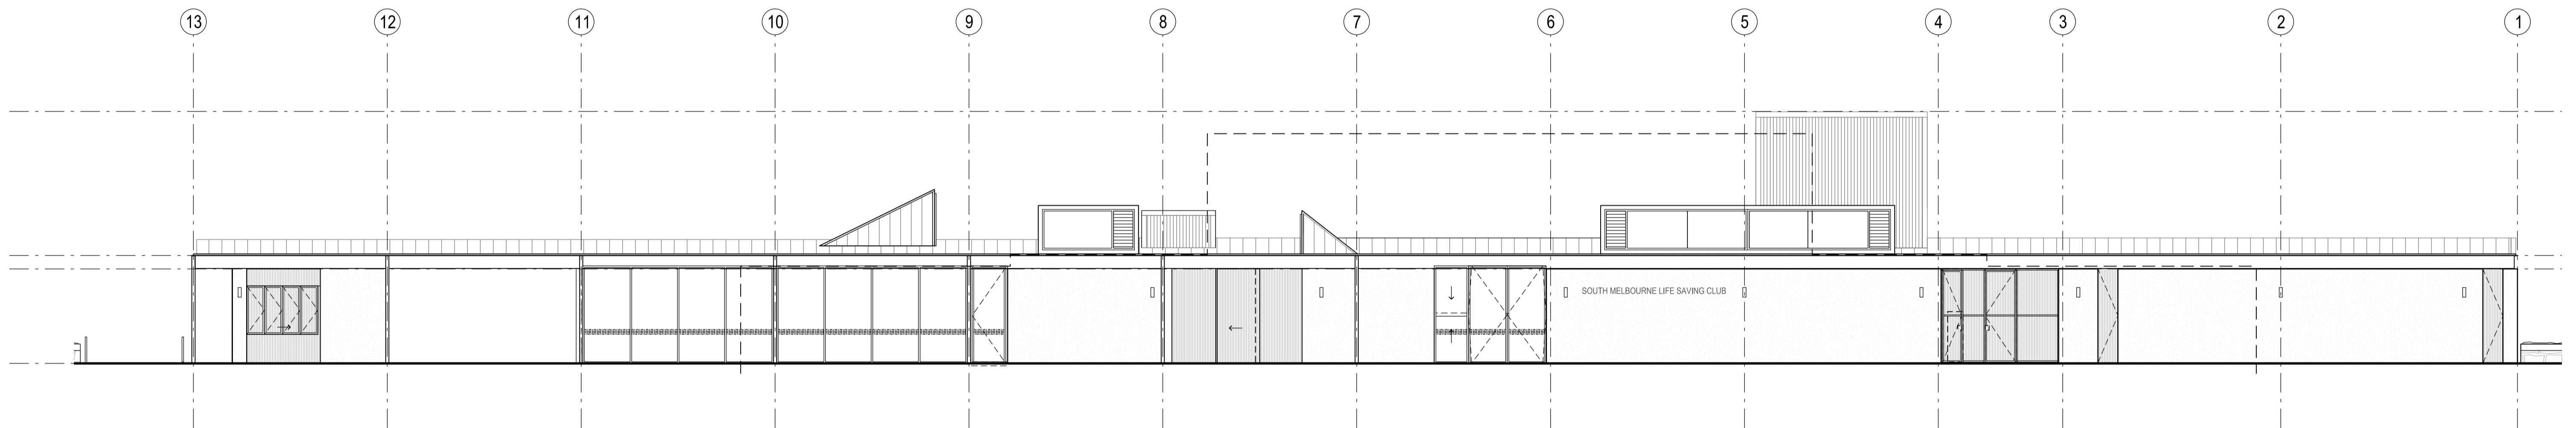

02 NORTH ELEVATION
1:100

GENERAL NOTES
THIS DRAWING SHOULD BE READ IN CONJUNCTION WITH ALL RELEVANT CONTRACTS, SPECIFICATIONS AND DRAWINGS.
COPYRIGHT OF THIS DRAWING IS VESTED IN THE ARCHITECTS.
DIMENSIONS ARE IN MILLIMETRES AND LEVELS ARE IN METRES.
DO NOT SCALE OFF DRAWINGS.
USE FIGURED DIMENSIONS ONLY. CHECK AND VERIFY ALL DIMENSIONS ON SITE PRIOR TO COMMENCING WORK.

REV	DATE	DESCRIPTION
	21.02.18	COPP ISSUE

CLIENT
CITY OF PORT PHILLIP

PROJECT
**SMLSC
BEACONSFIELD PDE
SOUTH MELBOURNE VIC**

DRAWING TITLE
NORTH & WEST ELEVATIONS

DATE
2018

CHECKED _____ APPROVED _____

SCALE
1:100

@A1

STATUS _____ PROJECT #
12-035

DRAWING NUMBER _____ REVISION _____

**Jackson
Clements
Burrows
Architects**

COPYRIGHT
Jackson Clements Burrows
Pty Ltd Architects
One Hazwood Place Melbourne Vic 3000
T +613 9654 6227 jcba.com.au

